

PROPOSED PLAN OF BATALA COLLEGE OF EDUCATION
 VILLAGE BULLDIMAL, TESIJI BATALA, DISTRICT GURDASPUR
 (UNDER GURU NANAK EDUCATION WELFARE & CHARITABLE SOCIETY, VILL BULLDIMAL)

CUU granted vide letter no. 388 SPP (A)/CUU-I, Dated 31/03/2015



DETAIL OF WOODEN JOINERY

Sr. No.	DOOR	SIZE	SILL LEVEL
1	D1	8'-0" X 8'-0"	0'-0"
2	D2	6'-4" X 8'-0"	0'-0"
3	D3	5'-3" X 8'-0"	0'-0"
4	D4	4'-0" X 8'-0"	0'-0"
5	D5	4'-1/2" X 8'-0"	0'-0"
6	D6	3'-0" X 8'-0"	0'-0"
7	D7	3'-4" X 8'-0"	0'-0"
8	D8	2'-0" X 8'-0"	0'-0"
Sr. No.	WINDOW	SIZE	SILL LEVEL
1	W1	9'-1/2" X 8'-3"	2'-5"
2	W2	7'-1/2" X 8'-3"	2'-5"
3	W3	6'-1/2" X 8'-3"	2'-5"
4	W4	3'-1/2" X 8'-3"	2'-5"
5	W5	2'-1/2" X 8'-3"	2'-5"
6	W6	1'-10" X 8'-3"	2'-5"
7	W7	1'-1/2" X 8'-3"	2'-5"

Note: eq = 1'-10 1/2"

DETAIL OF TOILETS

Sr. No.	W.C.	BOYS	GIRLS
1	W.C.	4	4
2	HANDICAP W.C.	2	2
3	URINALS	6	..

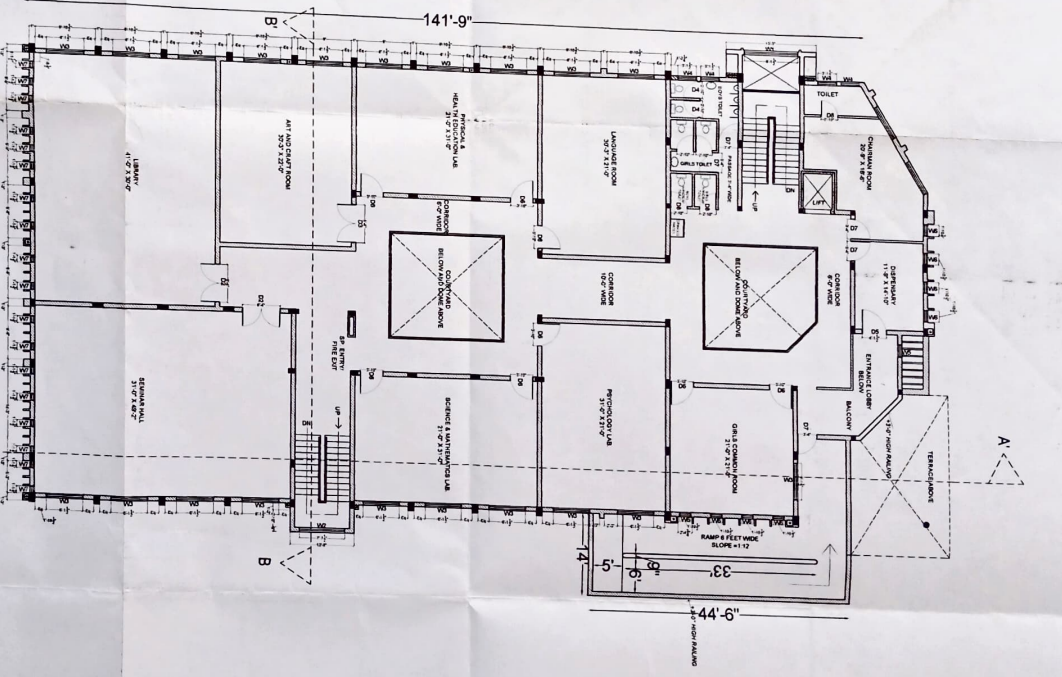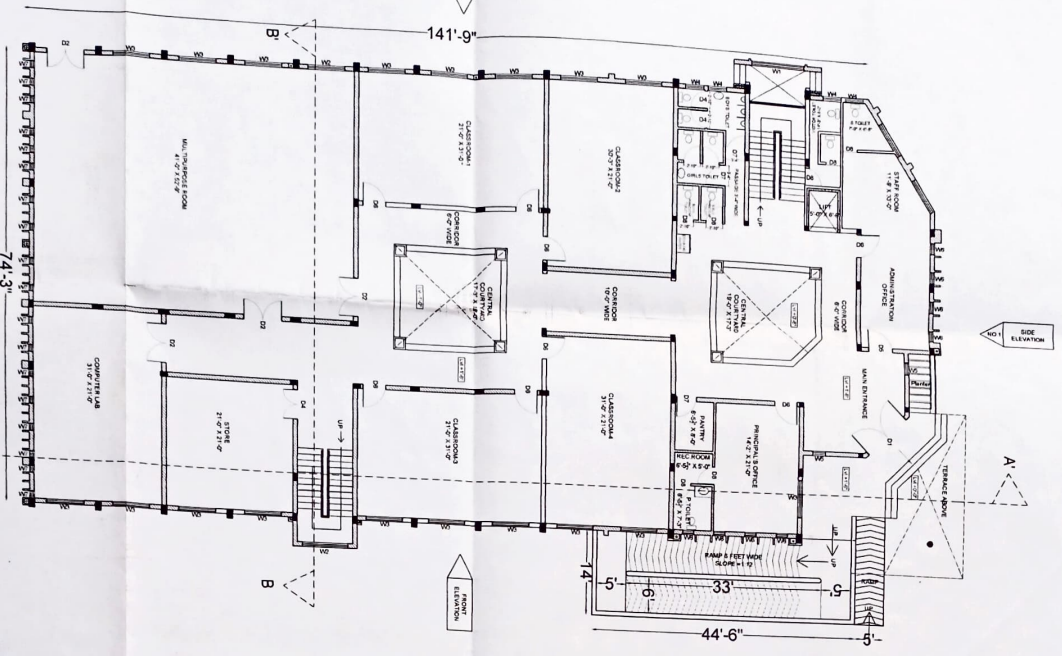

NOTE: SILL COURSE FOR MANKIND GO STUDENTS ONLY.

ARCHITECT - *D. K. Kaur*
 Asst. Prof. Kurma, Punjab
 Chandigarh

APPLICANT/TENDER - *S. Singh*
 Vice Officer No. 471, SPP (A)
 DTC-8, Dated 25.04.2015

PROJECT NAME - **BATALA COLLEGE OF EDUCATION**
 VILLAGE BULLDIMAL, TESIJI BATALA, DISTRICT GURDASPUR
 (UNDER GURU NANAK EDUCATION WELFARE & CHARITABLE SOCIETY, VILL BULLDIMAL)

DRAWING NO. - 3 DATE: 25-04-2015 SCALE: 1" = 10'-0"

